



SECTION 49
 FOREST LAWN MEMORIAL PARK
 OMAHA, NEBRAKA

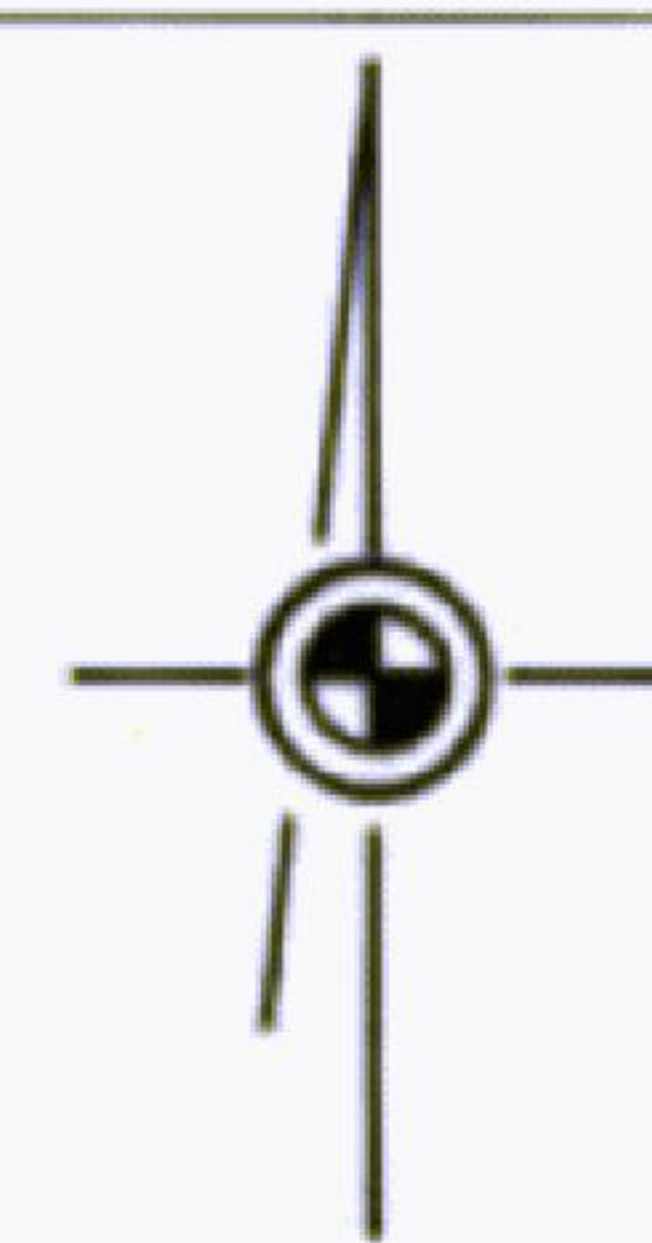

SCALE: 1" = 20'

1		2		3		4		5		6		7		22		23		24		39		40	
1	2	63	64	125	126	187	188	249	250	311	8	342	343	404	21	435	436	497	25	528	38	559	
										315	9			408	20			501	26	532	37		563
19	20	81	82	143	144	205	206	267	268	320	10	360	361	413	19	453	454	506	27	537	36		568
										325	11			418	18			511	28	542	35		573
39	40	101	102	163	164	225	226	287	288	330	12	380	381	423	17	473	474	516	29	547	34		578
										335	13			428	16			521	30	552	33		583
											14				15				31		32		
61	62	123	124	185	186	247	248	309	310	341		402	403	434		495	496	527		558			589

ADDITION TO SECTION 49
 FOREST LAWN MEMORIAL PARK
 OMAHA, NEBRASKA

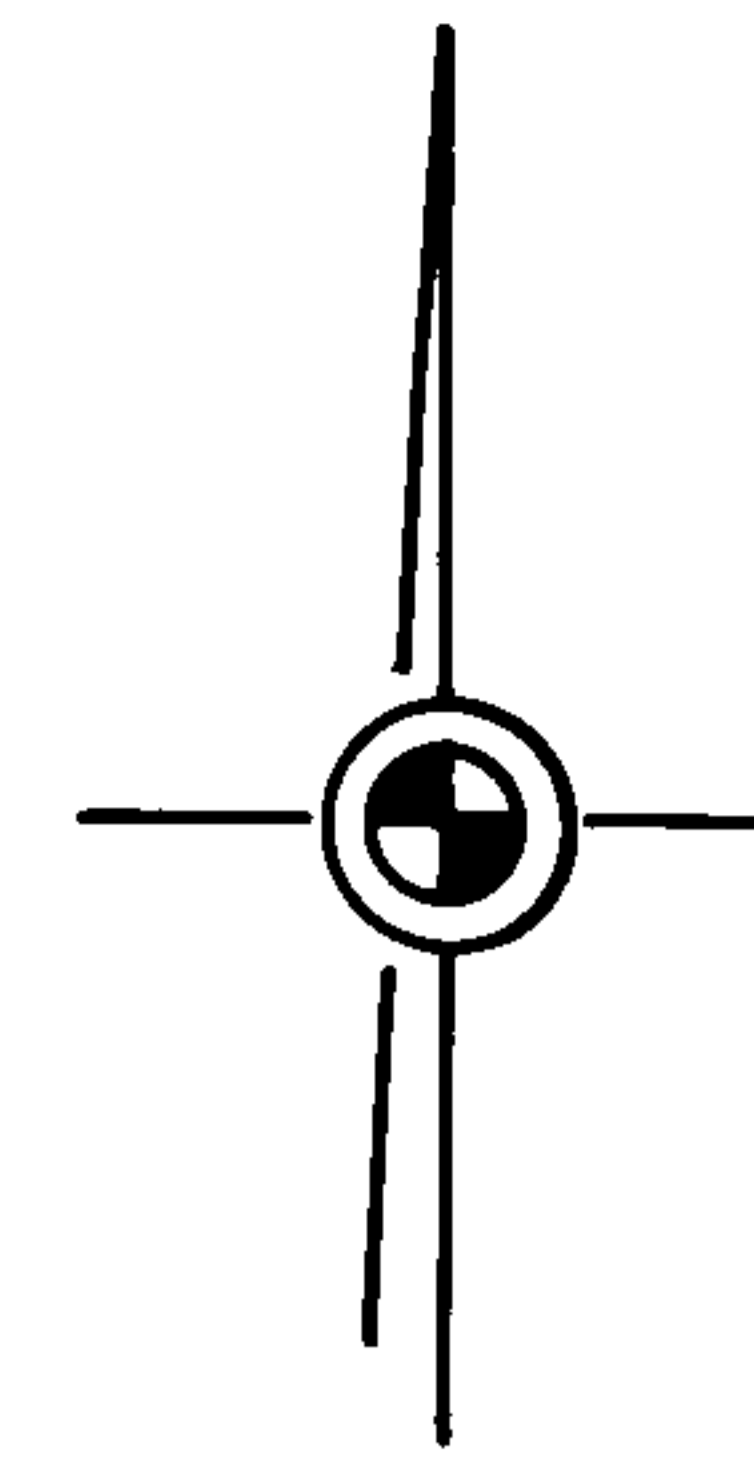

SCALE: 1" = 20'

JUNE 1949

JULY 1951

