
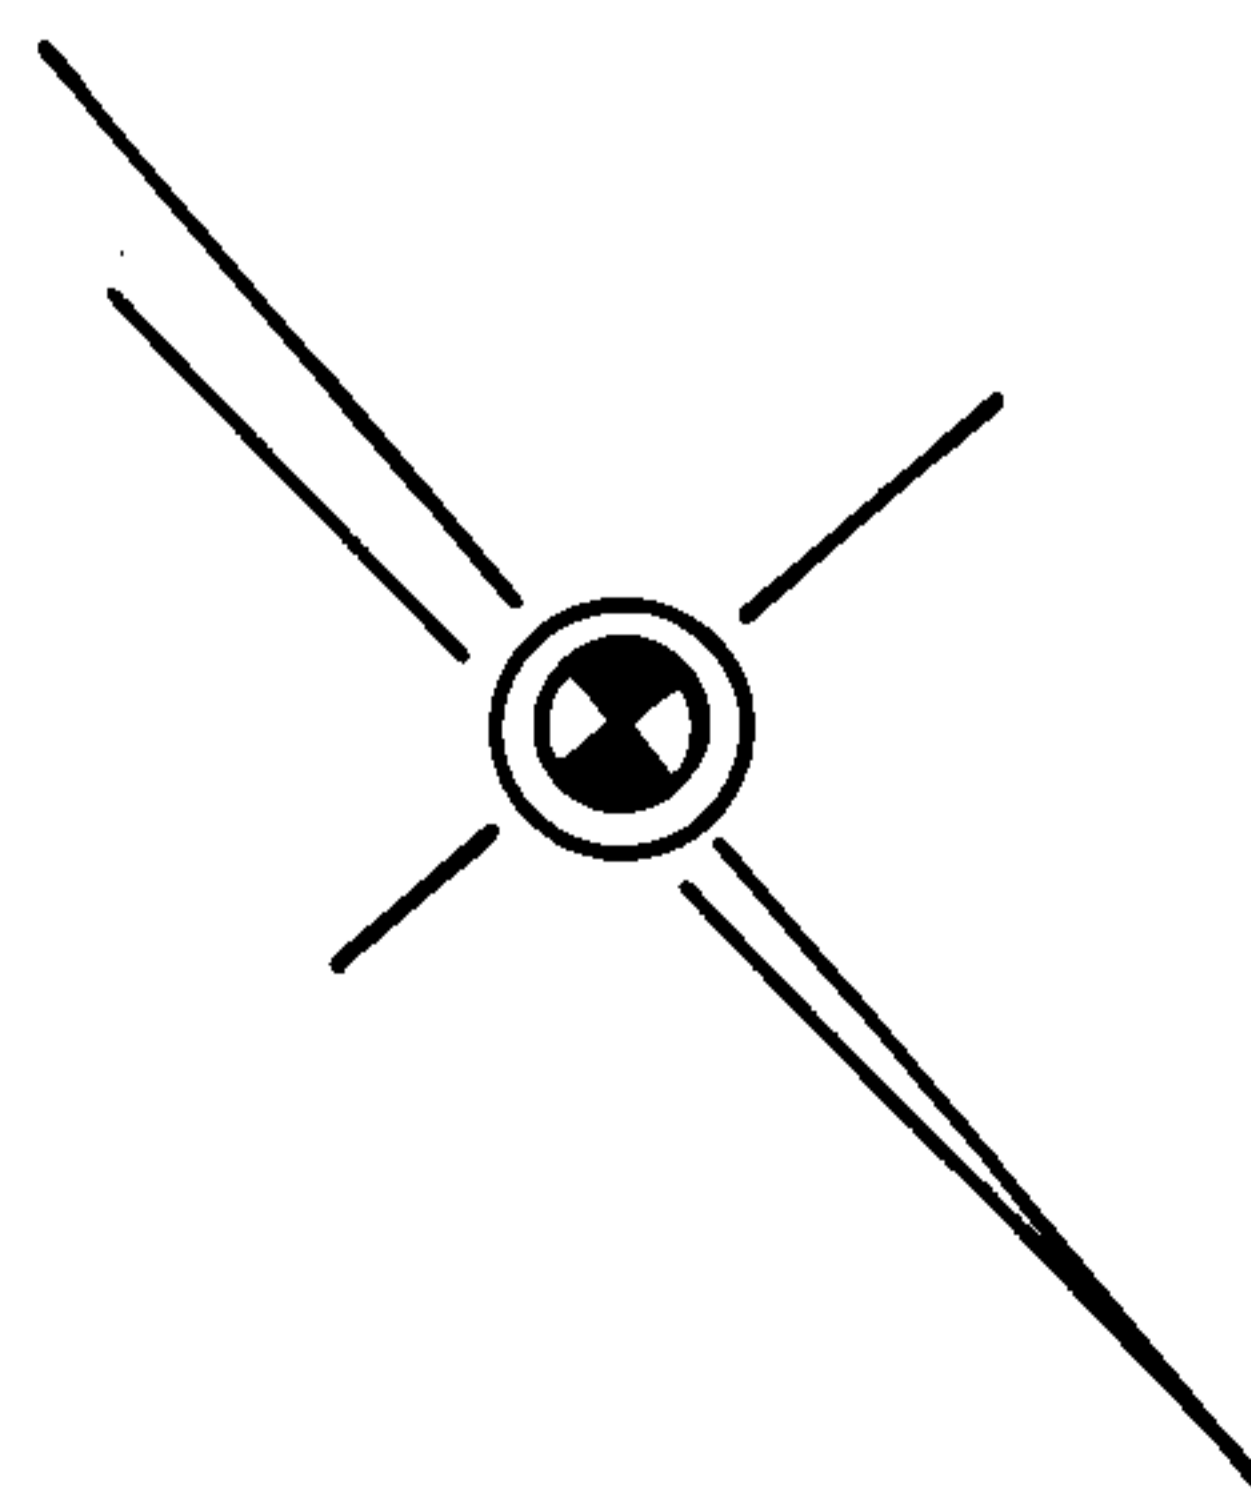


GARDEN OF MEDITATION

Revised to Sept. 1963


"NORTH" FOREST LAWN OMAHA

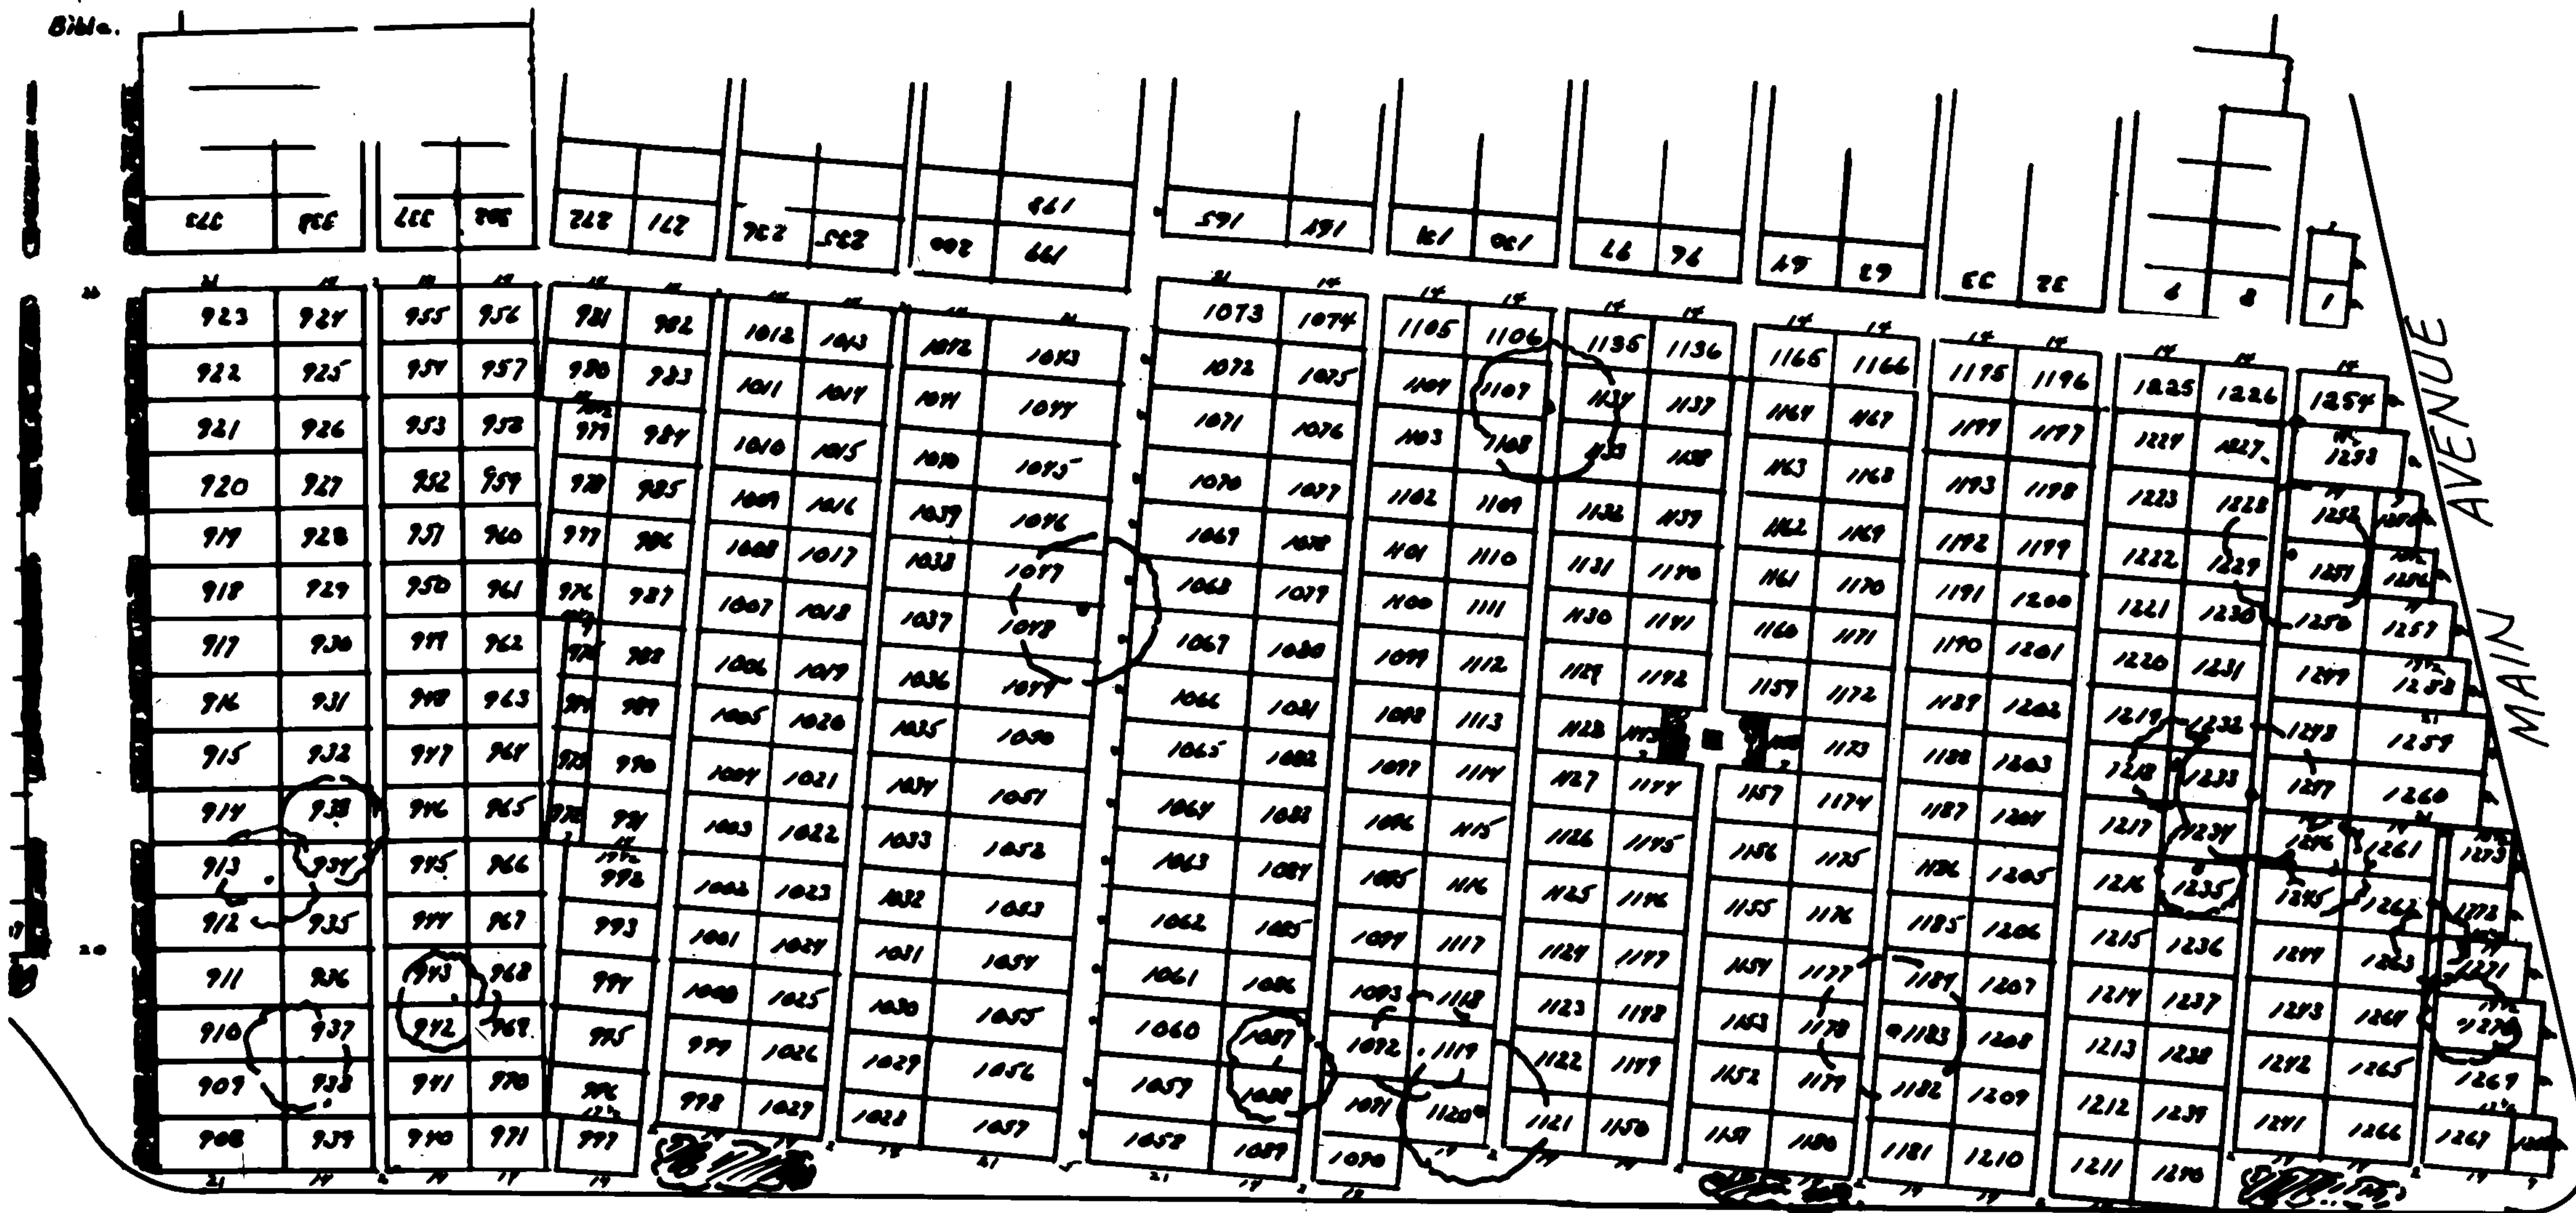

SCALE: 1" = 30'

GARDEN OF MEDITATION
 FOREST LAWN
 OMAHA


Revised to Sept. 1963

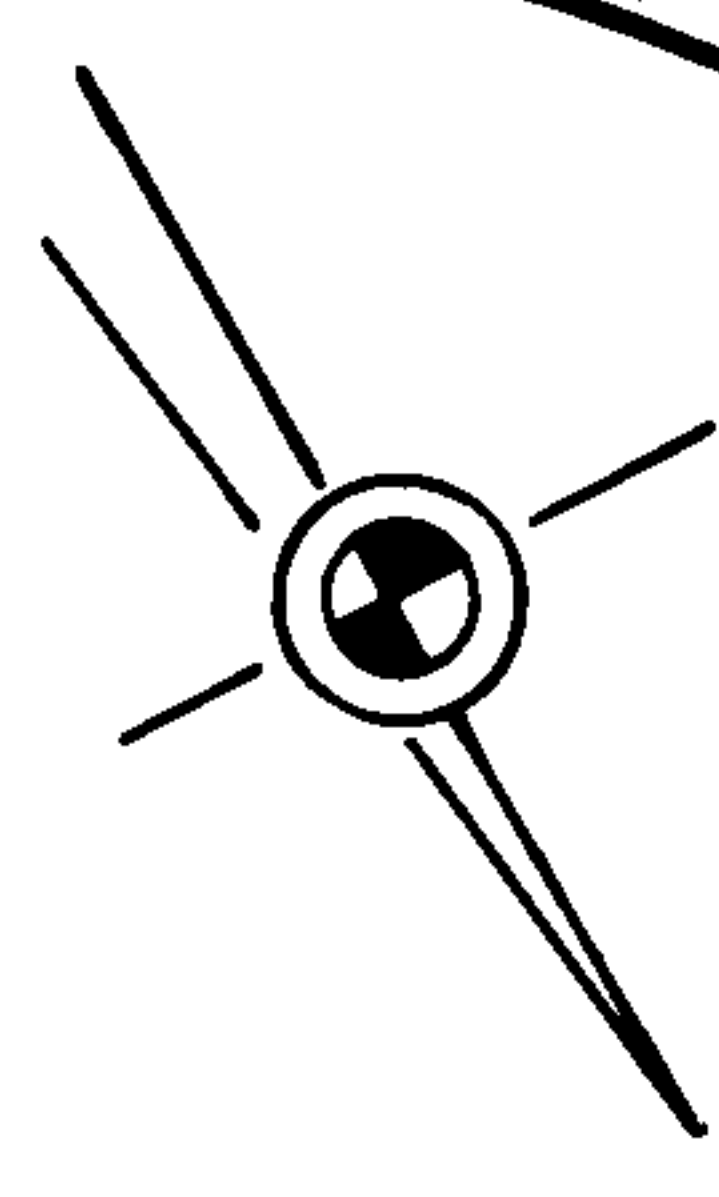


SCALE: 1" = 20'

Frank Priborsky,
 Gen. Mgr.
 Roy P. Priborsky
 Lands. Eng'r.

GARDEN OF MEDITATION "NORTH"
 FOREST LAWN
 OMAHA

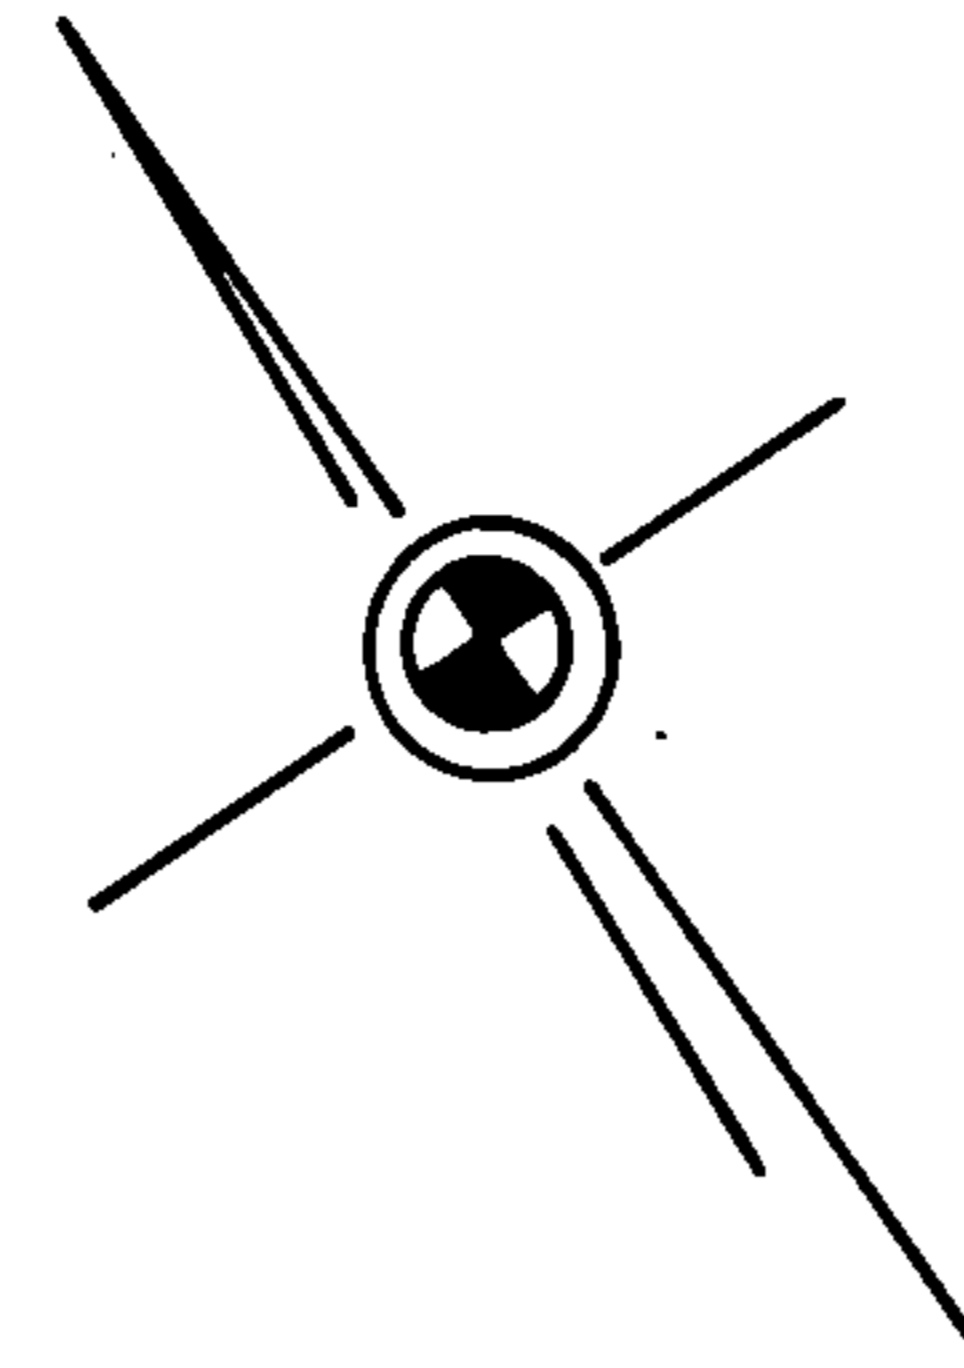


SCALE: 1" = 30'

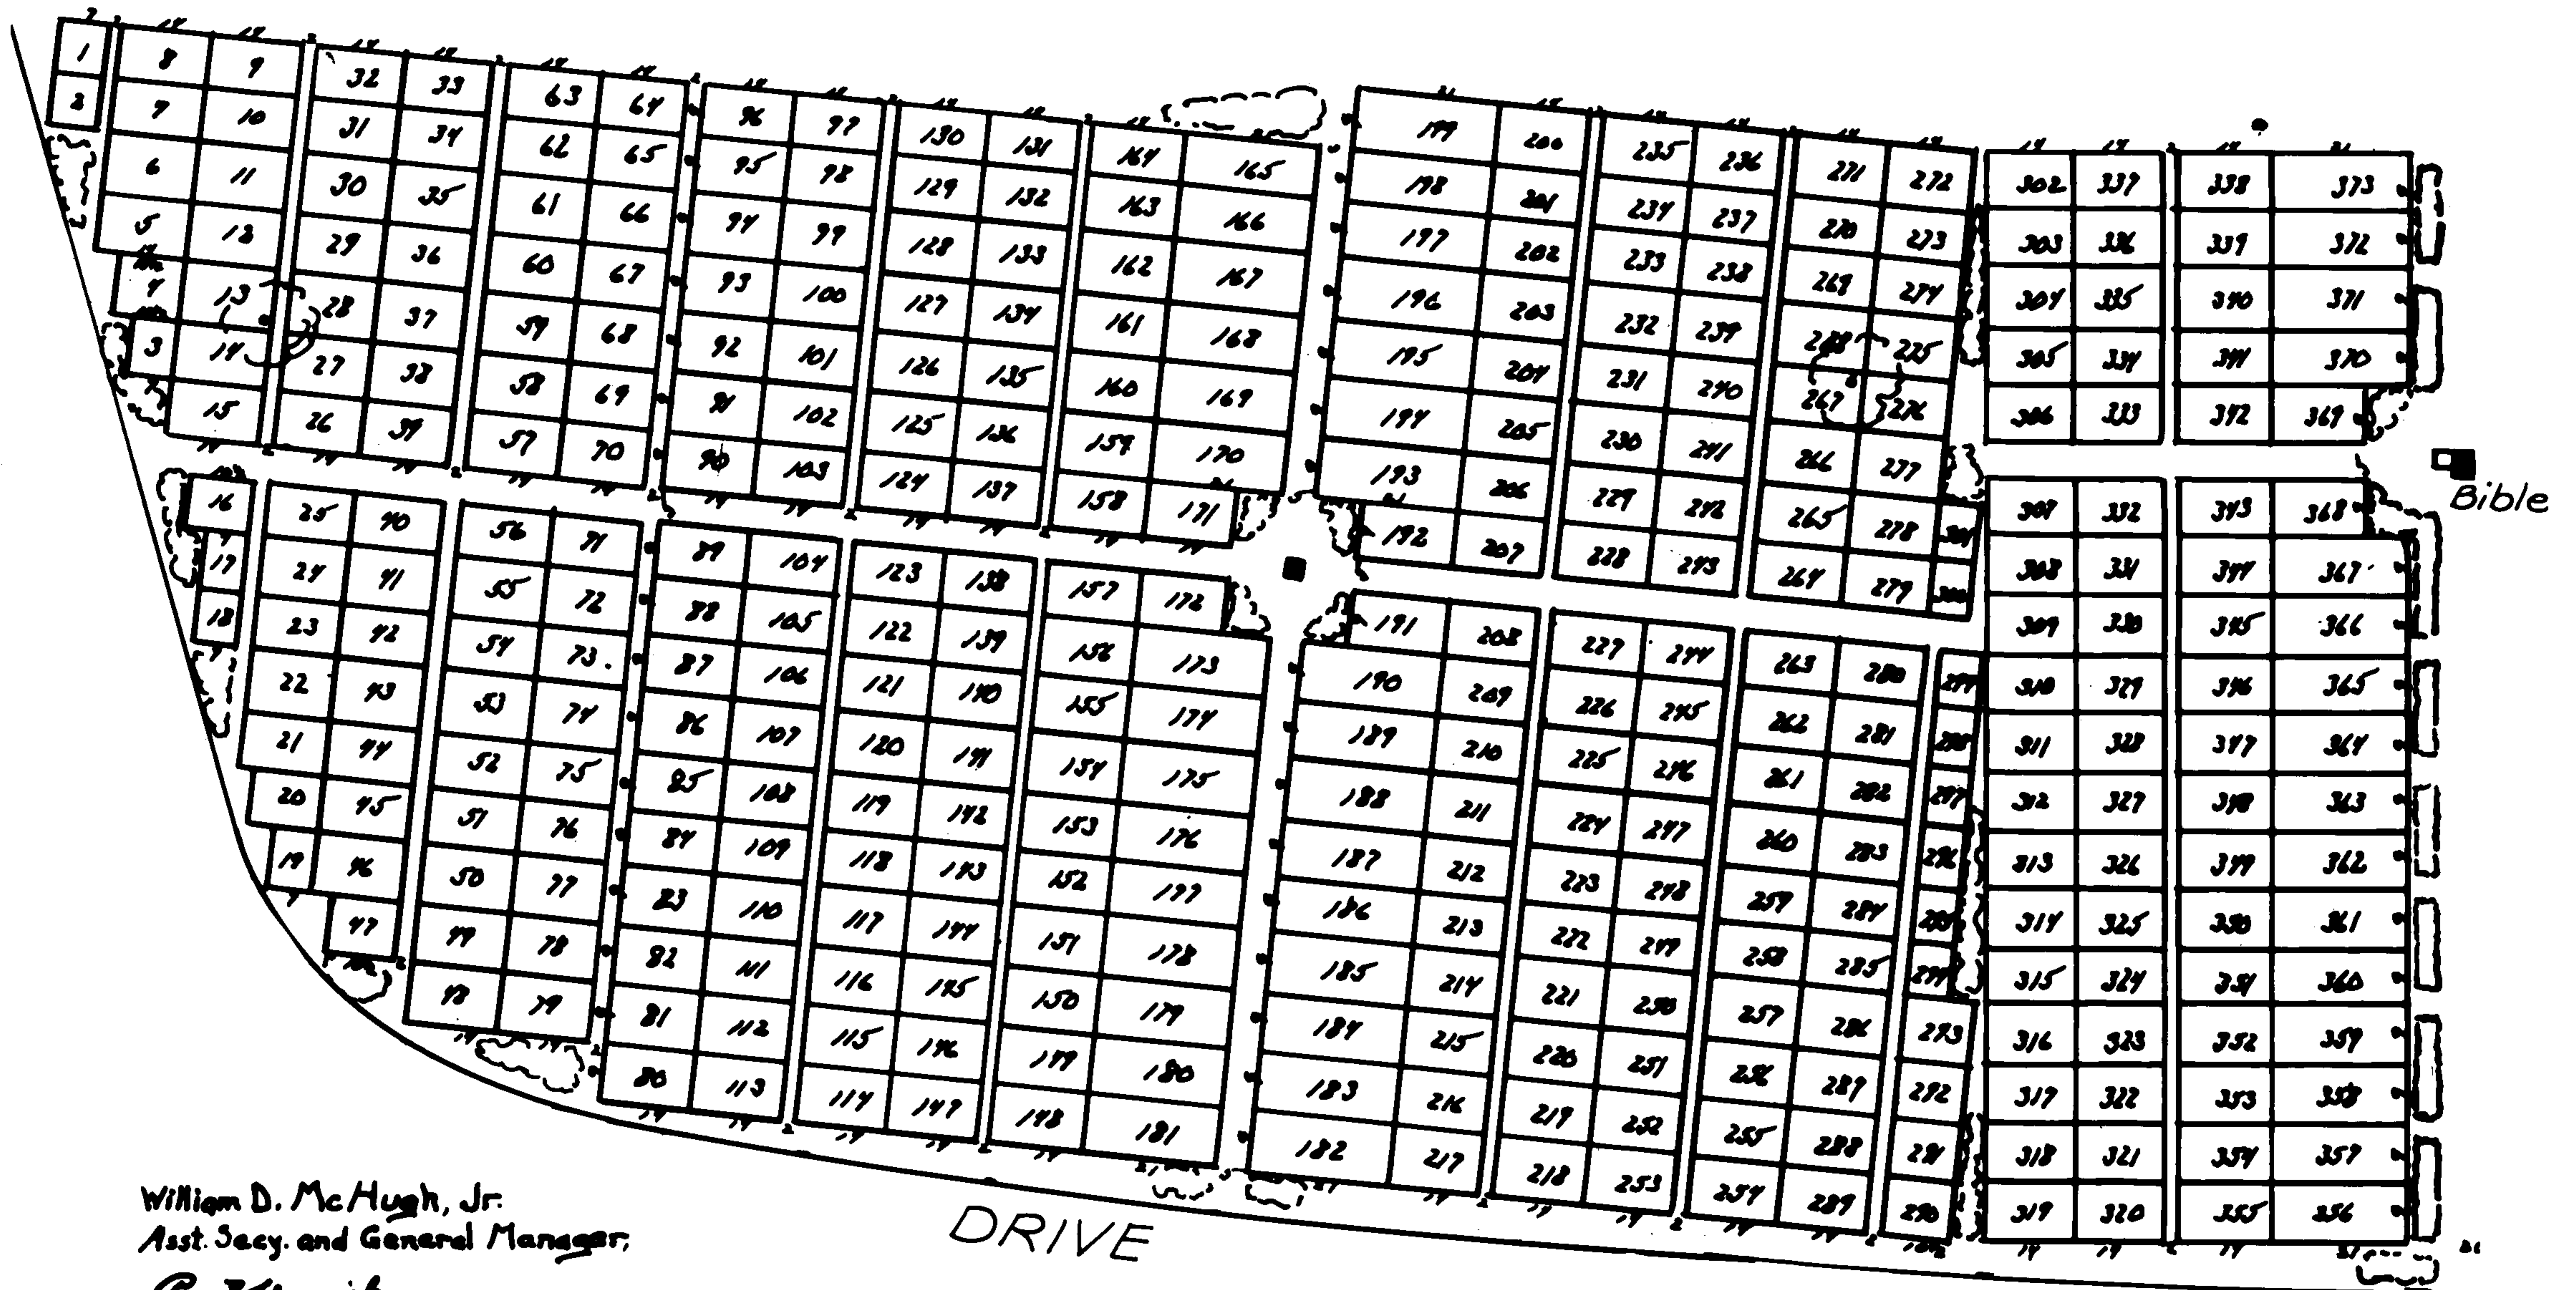

William D. McHugh, Jr.
 Asst. Secy. and General Manager

Ray M. Mynick
 Landscape Engineer,
 April, 1961.

GARDEN OF MEDITATION "SOUTH" FOREST LAWN OMAHA

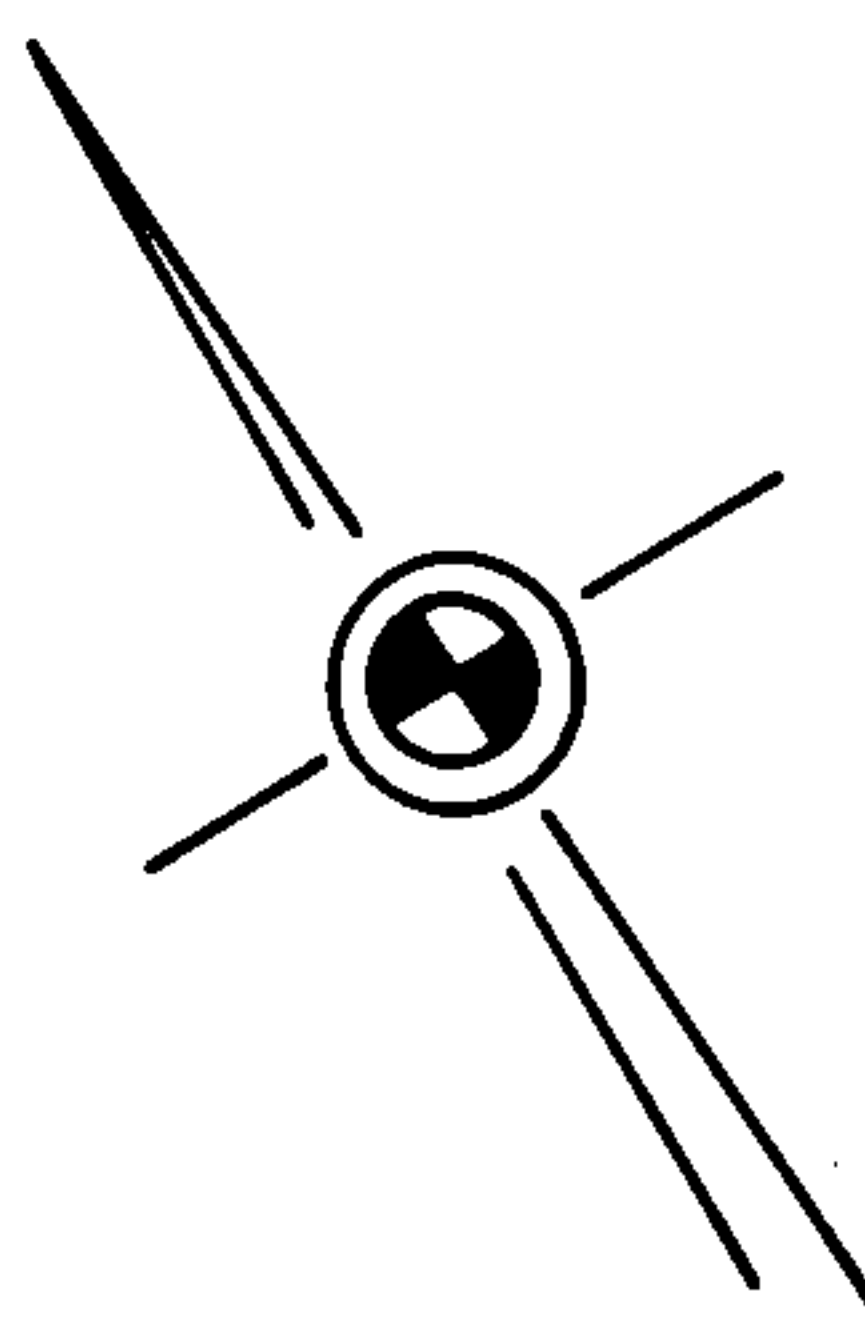

SCALE: 1"=40'

