


SUNSET GARDEN
 FOREST LAWN
 OMAHA

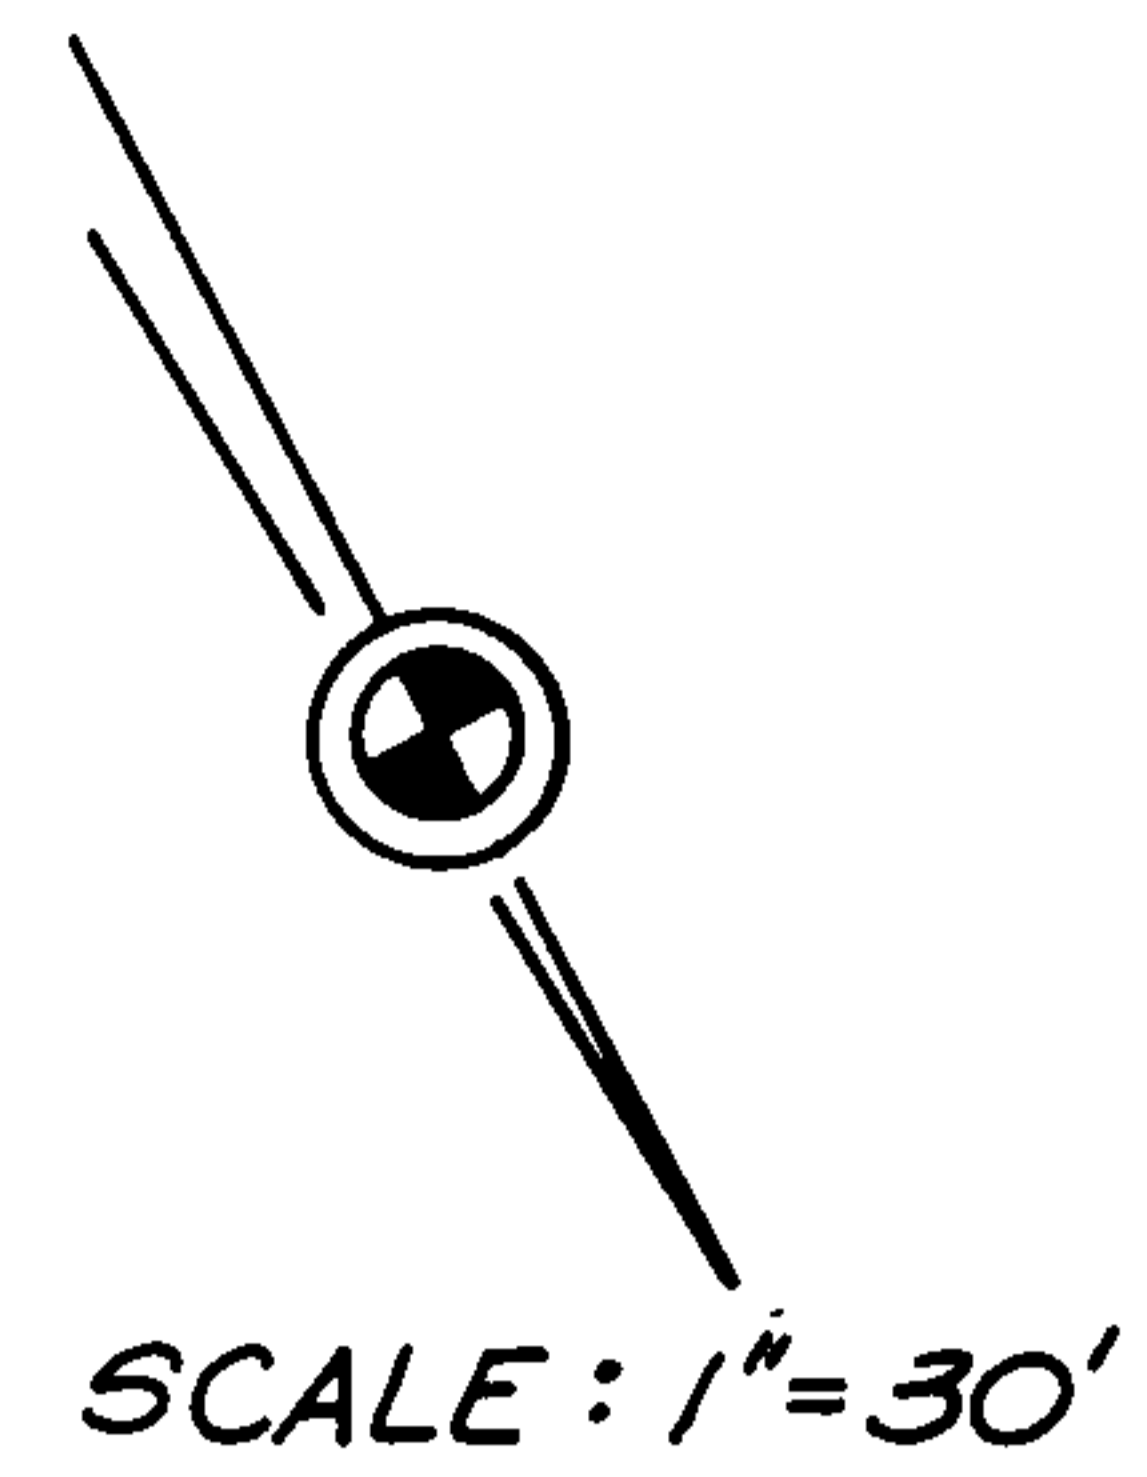

NOTE

LOTS 1-262 TWO GRAVE LOTS
 LOTS 263, 264, 265 & 306 THREE GRAVE LOTS
 ALL OTHERS FOUR GRAVE LOTS

CLARENCE A. LAPS
 ASST. SEC. AND GENERAL MANAGER
 JUNE 1983

VAN HOLMQUIST
 LANDSCAPE ENGINEER

12	13	14	15	16	17	18	19	20	21	22	23	24	25	26	27	28	29	30	31	32	33	34	35	36	37	38	39	40	41	42	43	44	45	46	47
11	92	91	90	89	88	87	86	85	84	83	82	81	80	79	78	77	76	75	74	73	72	71	70	69	68	67	66	65	64	63	62	61	60	59	48
10	93	94	95	96	97	98	99	100	101	102	103	104	105	106	107	108	109	110	111	112	113	114	115	116	117	118	119	120	121	122	123	124	125	126	49
9	150	159	158	157	156	155	154	153	152	151	150	149	148	147	146	145	144	143	142	141	140	139	138	137	136	135	134	133	132	131	130	129	128	127	50
8	161	162	163	164	165	166	167	168	169	170	171	172	173	174	175	176	177	178	179	180	181	182	183	184	185	186	187	188	189	190	191	192	193	194	51
7	228	227	226	225	224	223	222	221	220	219	218	217	216	215	214	213	212	211	210	209	208	207	206	205	204	203	202	201	200	199	198	196	197	195	52
6	229	230	231	232	233	234	235	236	237	238	239	240	241	242	243	244	245	246	247	248	249	250	251	252	253	254	255	256	257	258	259	260	261	262	53
5	264	263	262	261	260	279	278	277	276	275	274	273	272	271	270	269	268	267	266	265	264	263	262	261	260	259	258	257	256	255	254	54			
4	265	266	267	268	269	290	291	292	293	294	295	296	297	298	299	300	301	302	303	304	305	306	305	304	303	302	301	300	299	298	297	55			
3																																		56	
2																																		57	
1																																		58	

DRIVE